
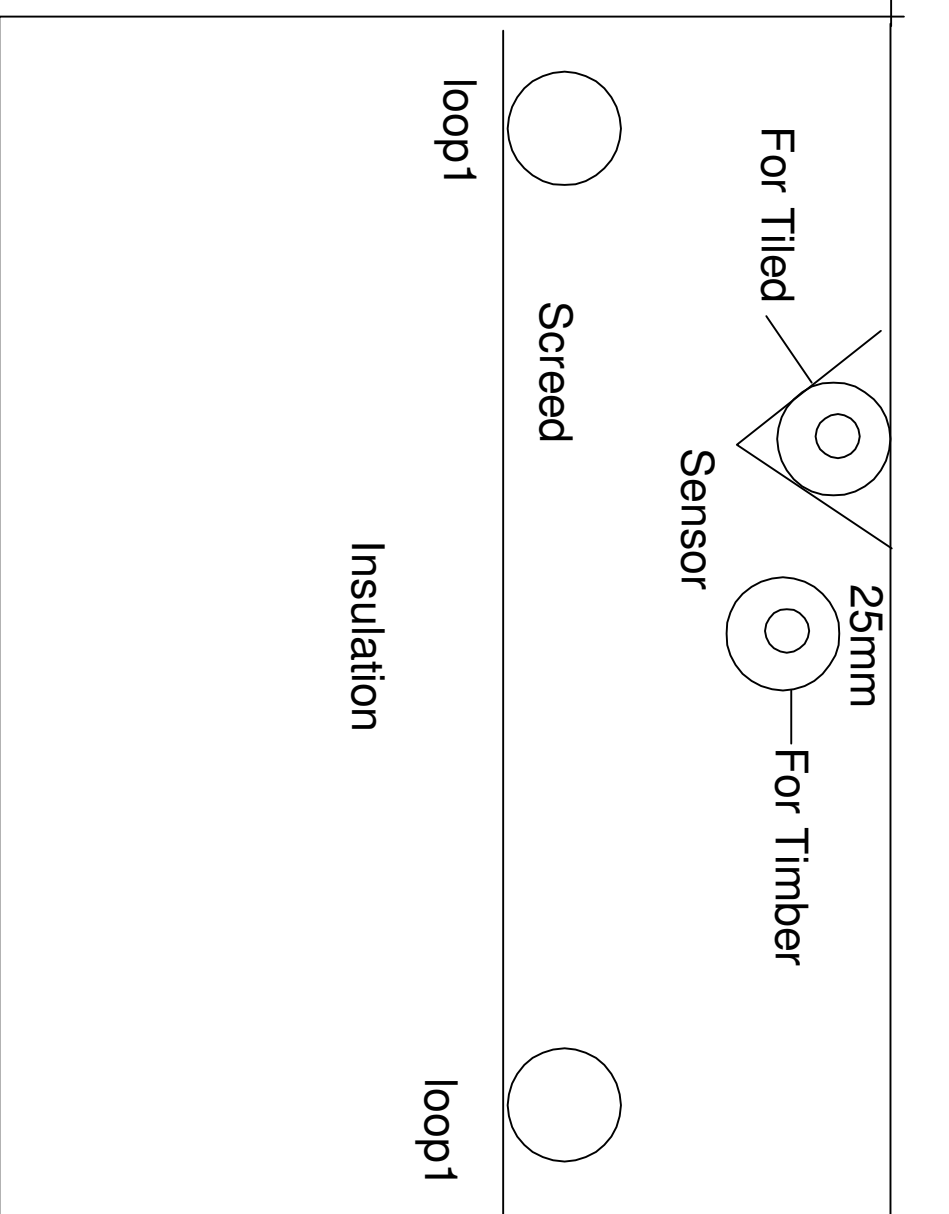


Floor sensor should be fitted into a piece of flexible conduit & inserted in the floor approx 25mm below the finished level if using a timber floor finish or inserted into a routed groove at finished level if if using a tiled floor finish

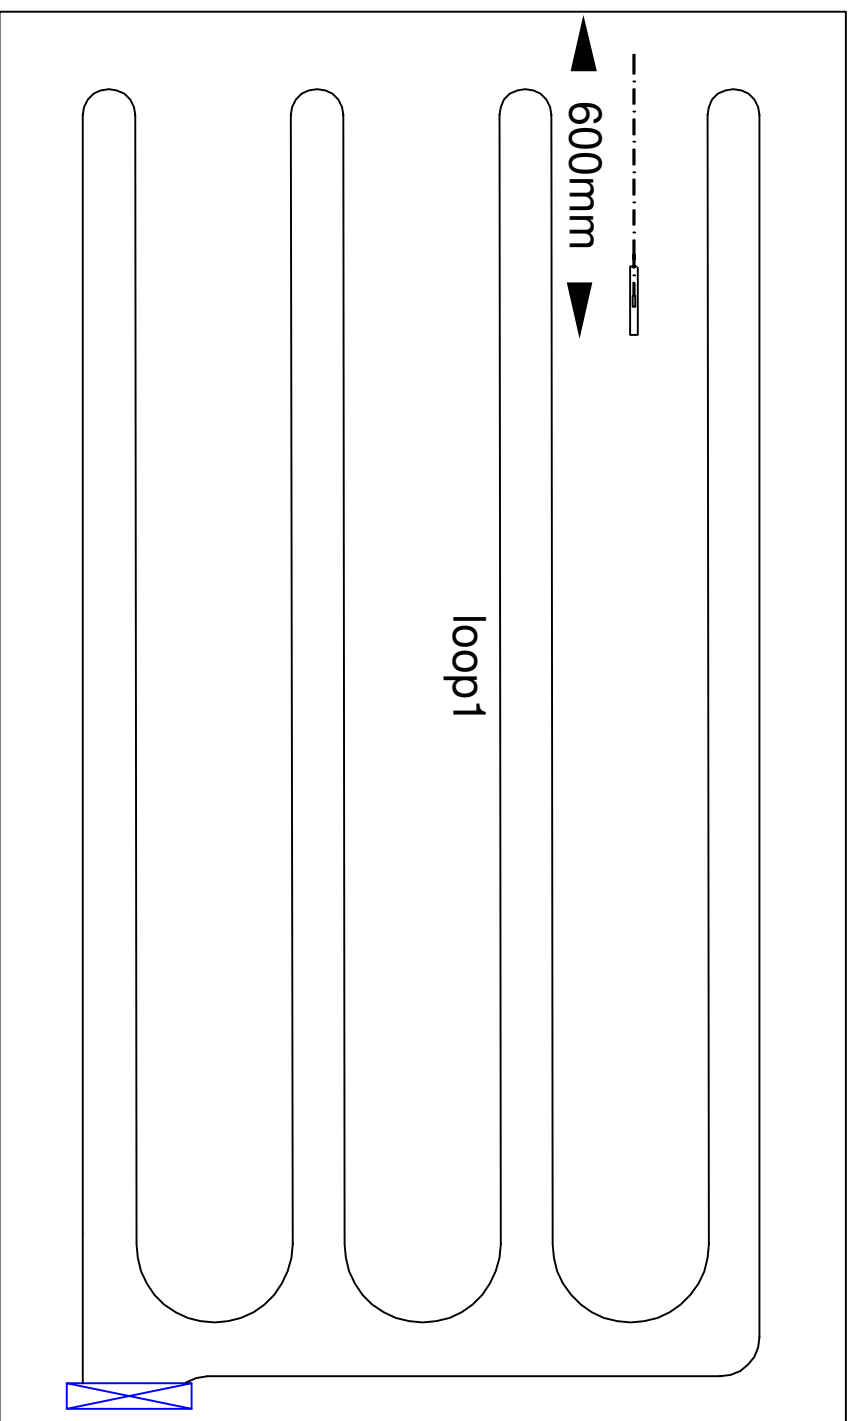

DAVID ROBBERNS
UNDERFLOOR HEATING
SYSTEMS LTD
 69 CASTLEHAM ROAD
 St. LEONARDS-ON-SEA, EAST SUSSEX
 TN38 9NU
 TEL: 0800 454569
<http://www.underfloorheating.co.uk>

UNDERFLOOR HEATING SYSTEM
 PIPEWORK LAYOUT